
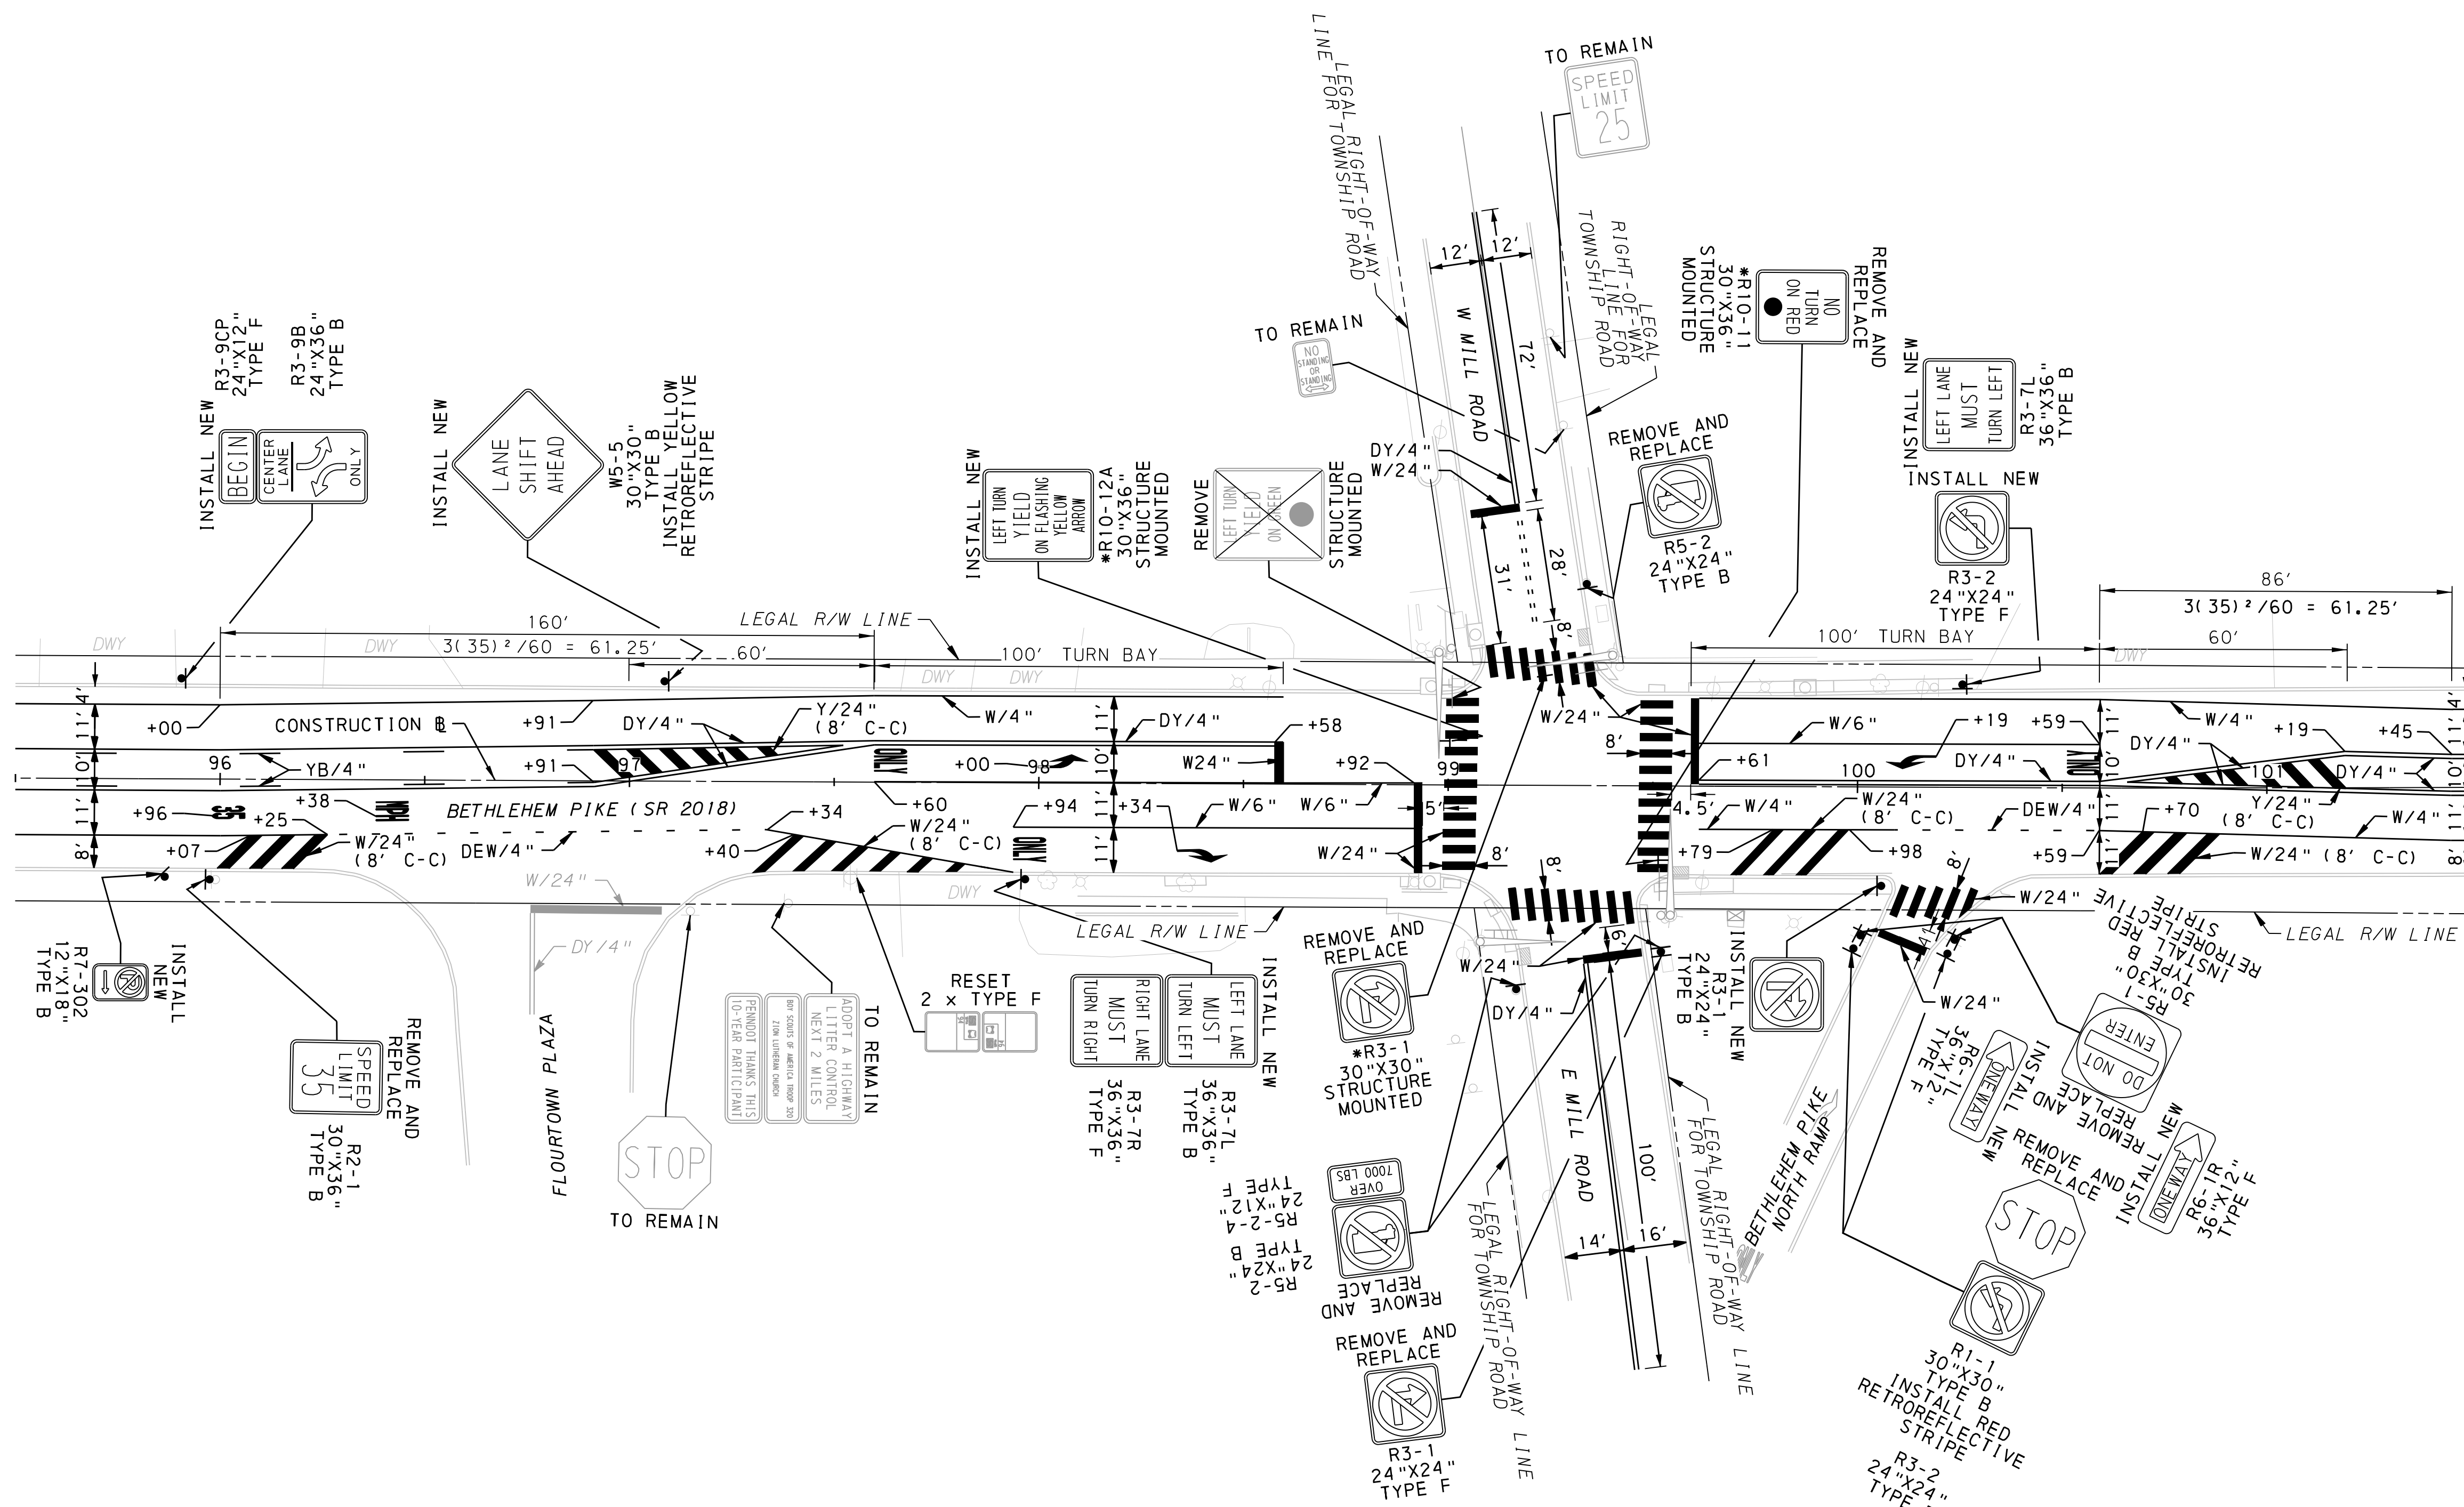



DISTRICT	COUNTY	ROUTE	SECTION	SHEET
6-0	MONTGOMERY	2018	SIP	51 OF 55
SPRINGFIELD TOWNSHIP				
REVISION NUMBER	REVISIONS	DATE	BY	

NOTES:
 1. ALL EXISTING SIGNS TO REMAIN UNLESS OTHERWISE INDICATED ON PLANS.
 2. SIGNS MARKED WITH AN * ARE QUANTIFIED IN TRAFFIC SIGNAL PLANS.

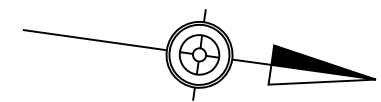

SEE SHEET 50 OF 55

SEE SHEET 52 OF 55

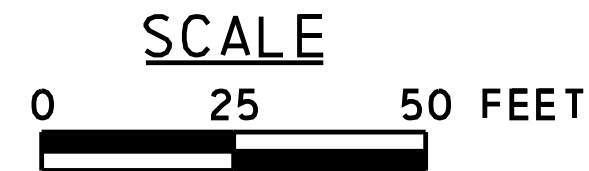



SIGNING AND PAVEMENT MARKING PLAN



4/27/2023
 FILENAME: T182909-s-cv-p.m14.dgn

DISTRICT	COUNTY	ROUTE	SECTION	SHEET
6-0	MONTGOMERY	2018	SIP	52 OF 55
SPRINGFIELD TOWNSHIP				
REVISION NUMBER	REVISIONS	DATE	BY	


NOTES:
 1. ALL EXISTING SIGNS TO REMAIN UNLESS OTHERWISE INDICATED ON PLANS.
 2. SIGNS MARKED WITH AN * ARE QUANTIFIED IN TRAFFIC SIGNAL PLANS.

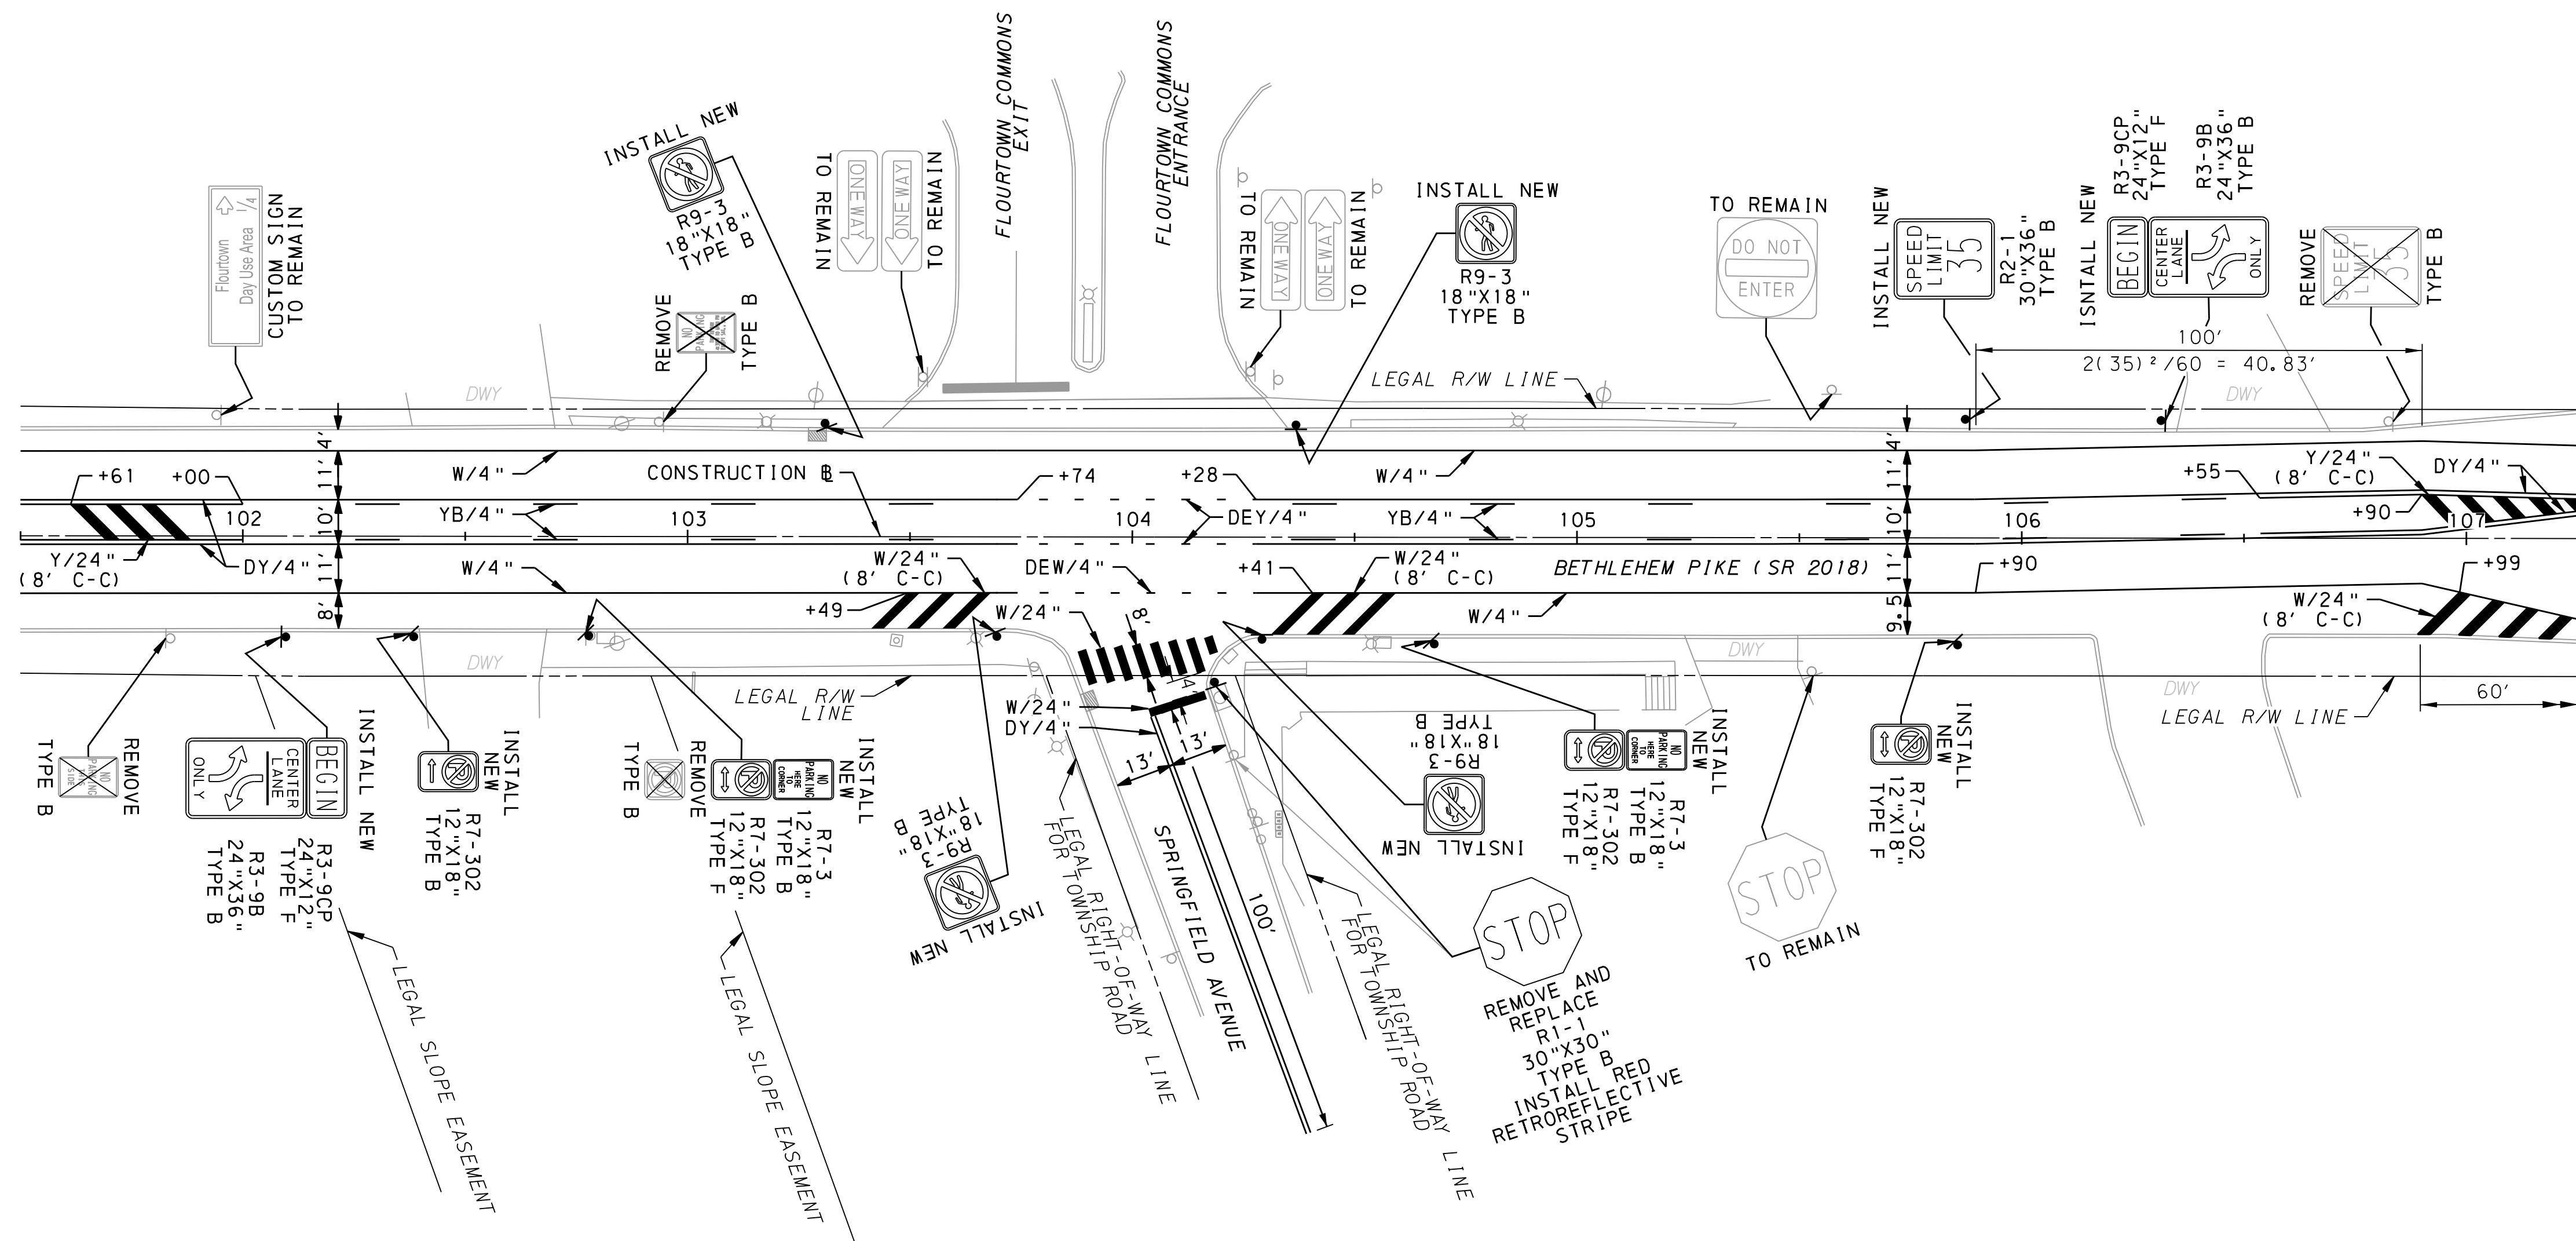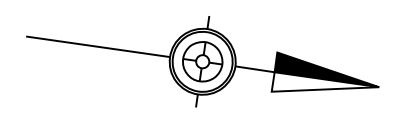


SEE SHEET 51 OF 55

SEE SHEET 53 OF 55

4/27/2023
 FILENAME: T182909-s-cv-p.m15.dgn

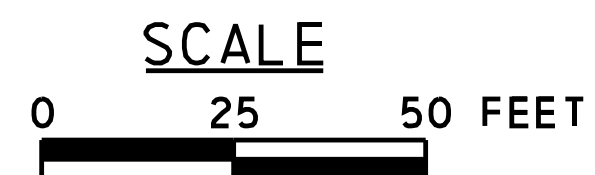


SIGNING AND PAVEMENT MARKING PLAN

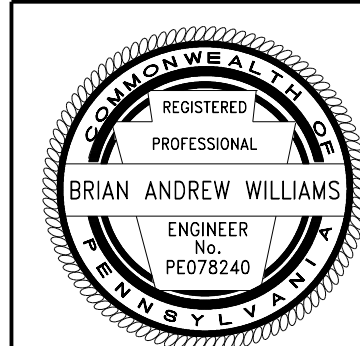


DISTRICT	COUNTY	ROUTE	SECTION	SHEET
6-0	MONTGOMERY	2018	SIP	53 OF 55
SPRINGFIELD TOWNSHIP AND WHITEMARSH TOWNSHIP				
REVISION NUMBER	REVISIONS			DATE BY

NOTES:
 1. ALL EXISTING SIGNS TO REMAIN UNLESS OTHERWISE INDICATED ON PLANS.
 2. SIGNS MARKED WITH AN * ARE QUANTIFIED IN TRAFFIC SIGNAL PLANS.

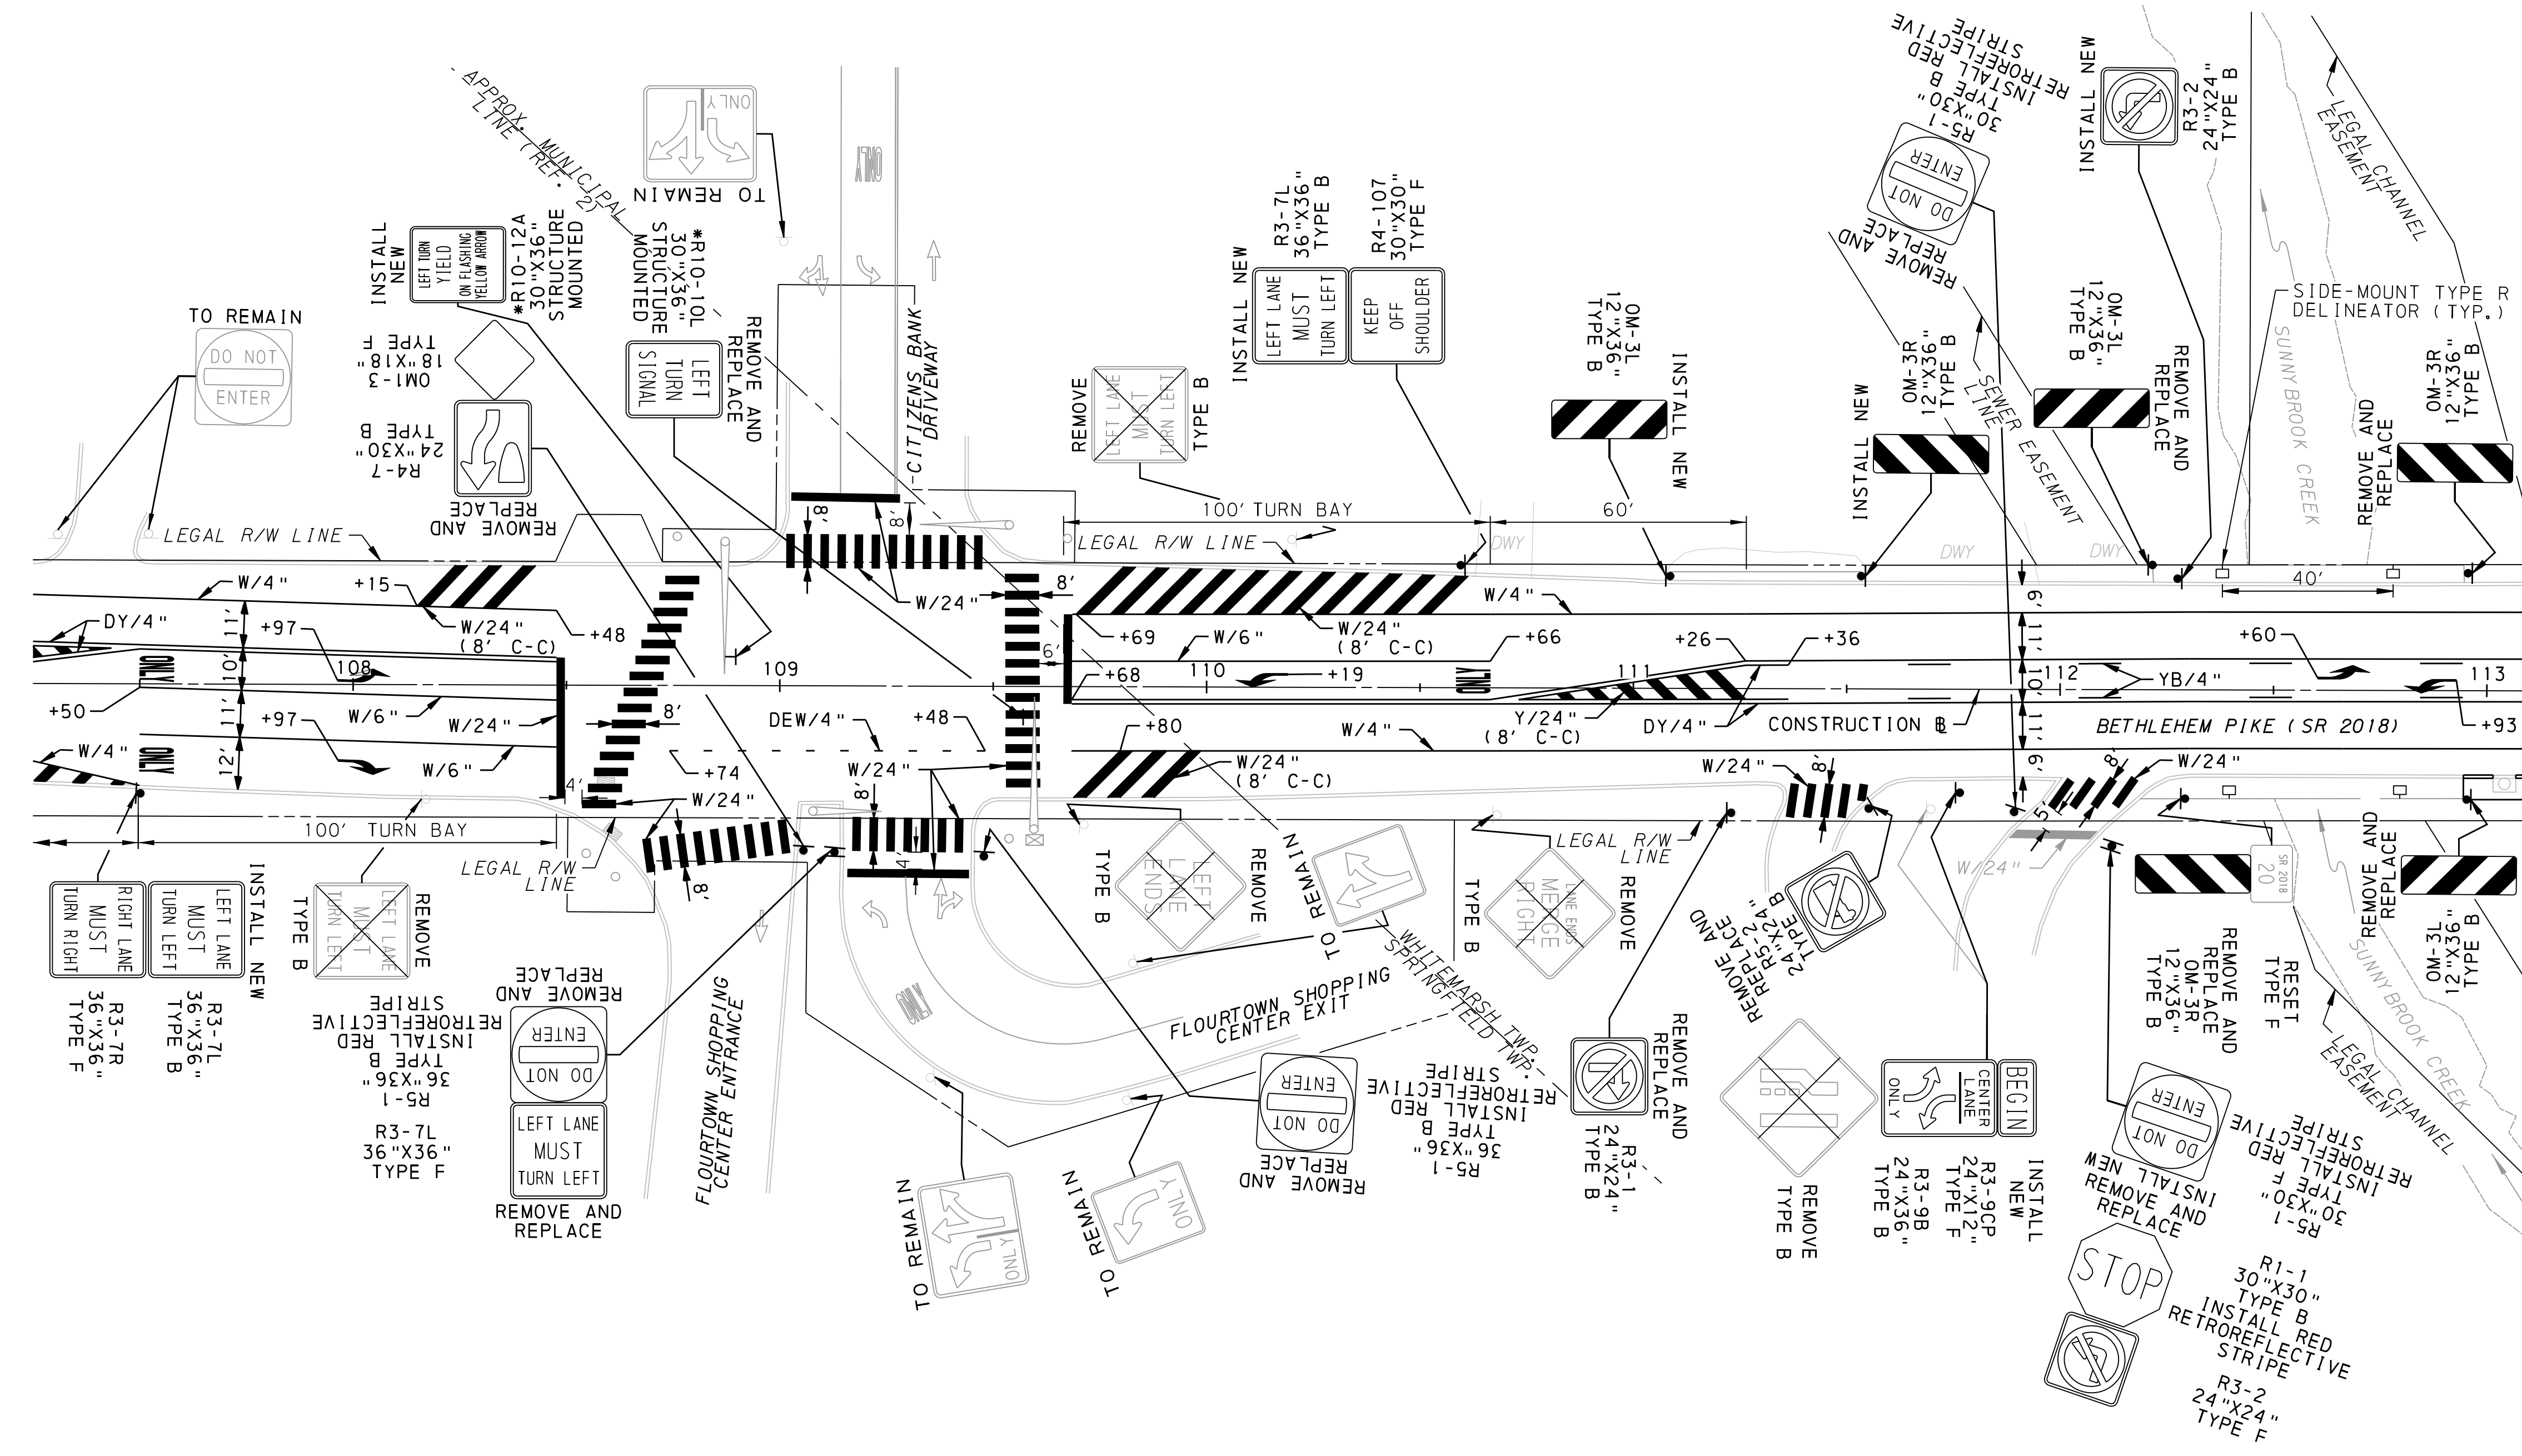


SEE SHEET 52 OF 55

SEE SHEET 54 OF 55

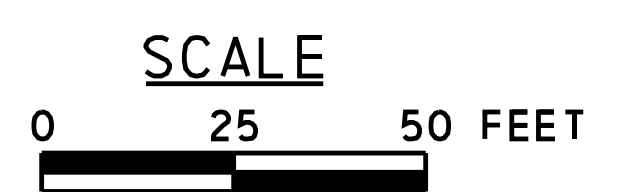


SIGNING AND PAVEMENT MARKING PLAN

4/27/2023
 FILENAME: T182909-s-cv-p.m16.dgn

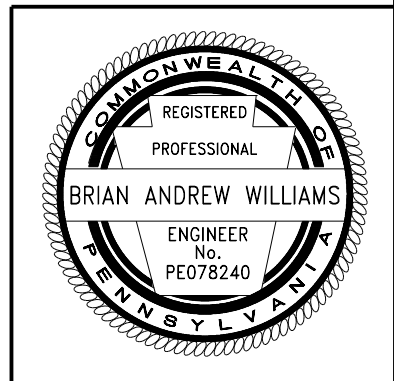

DISTRICT	COUNTY	ROUTE	SECTION	SHEET
6-0	MONTGOMERY	2018	SIP	54 OF 55
WHITEMARSH TOWNSHIP				
REVISION NUMBER	REVISIONS			DATE BY


NOTES:
 1. ALL EXISTING SIGNS TO REMAIN UNLESS OTHERWISE INDICATED ON PLANS.
 2. SIGNS MARKED WITH AN * ARE QUANTIFIED IN TRAFFIC SIGNAL PLANS.

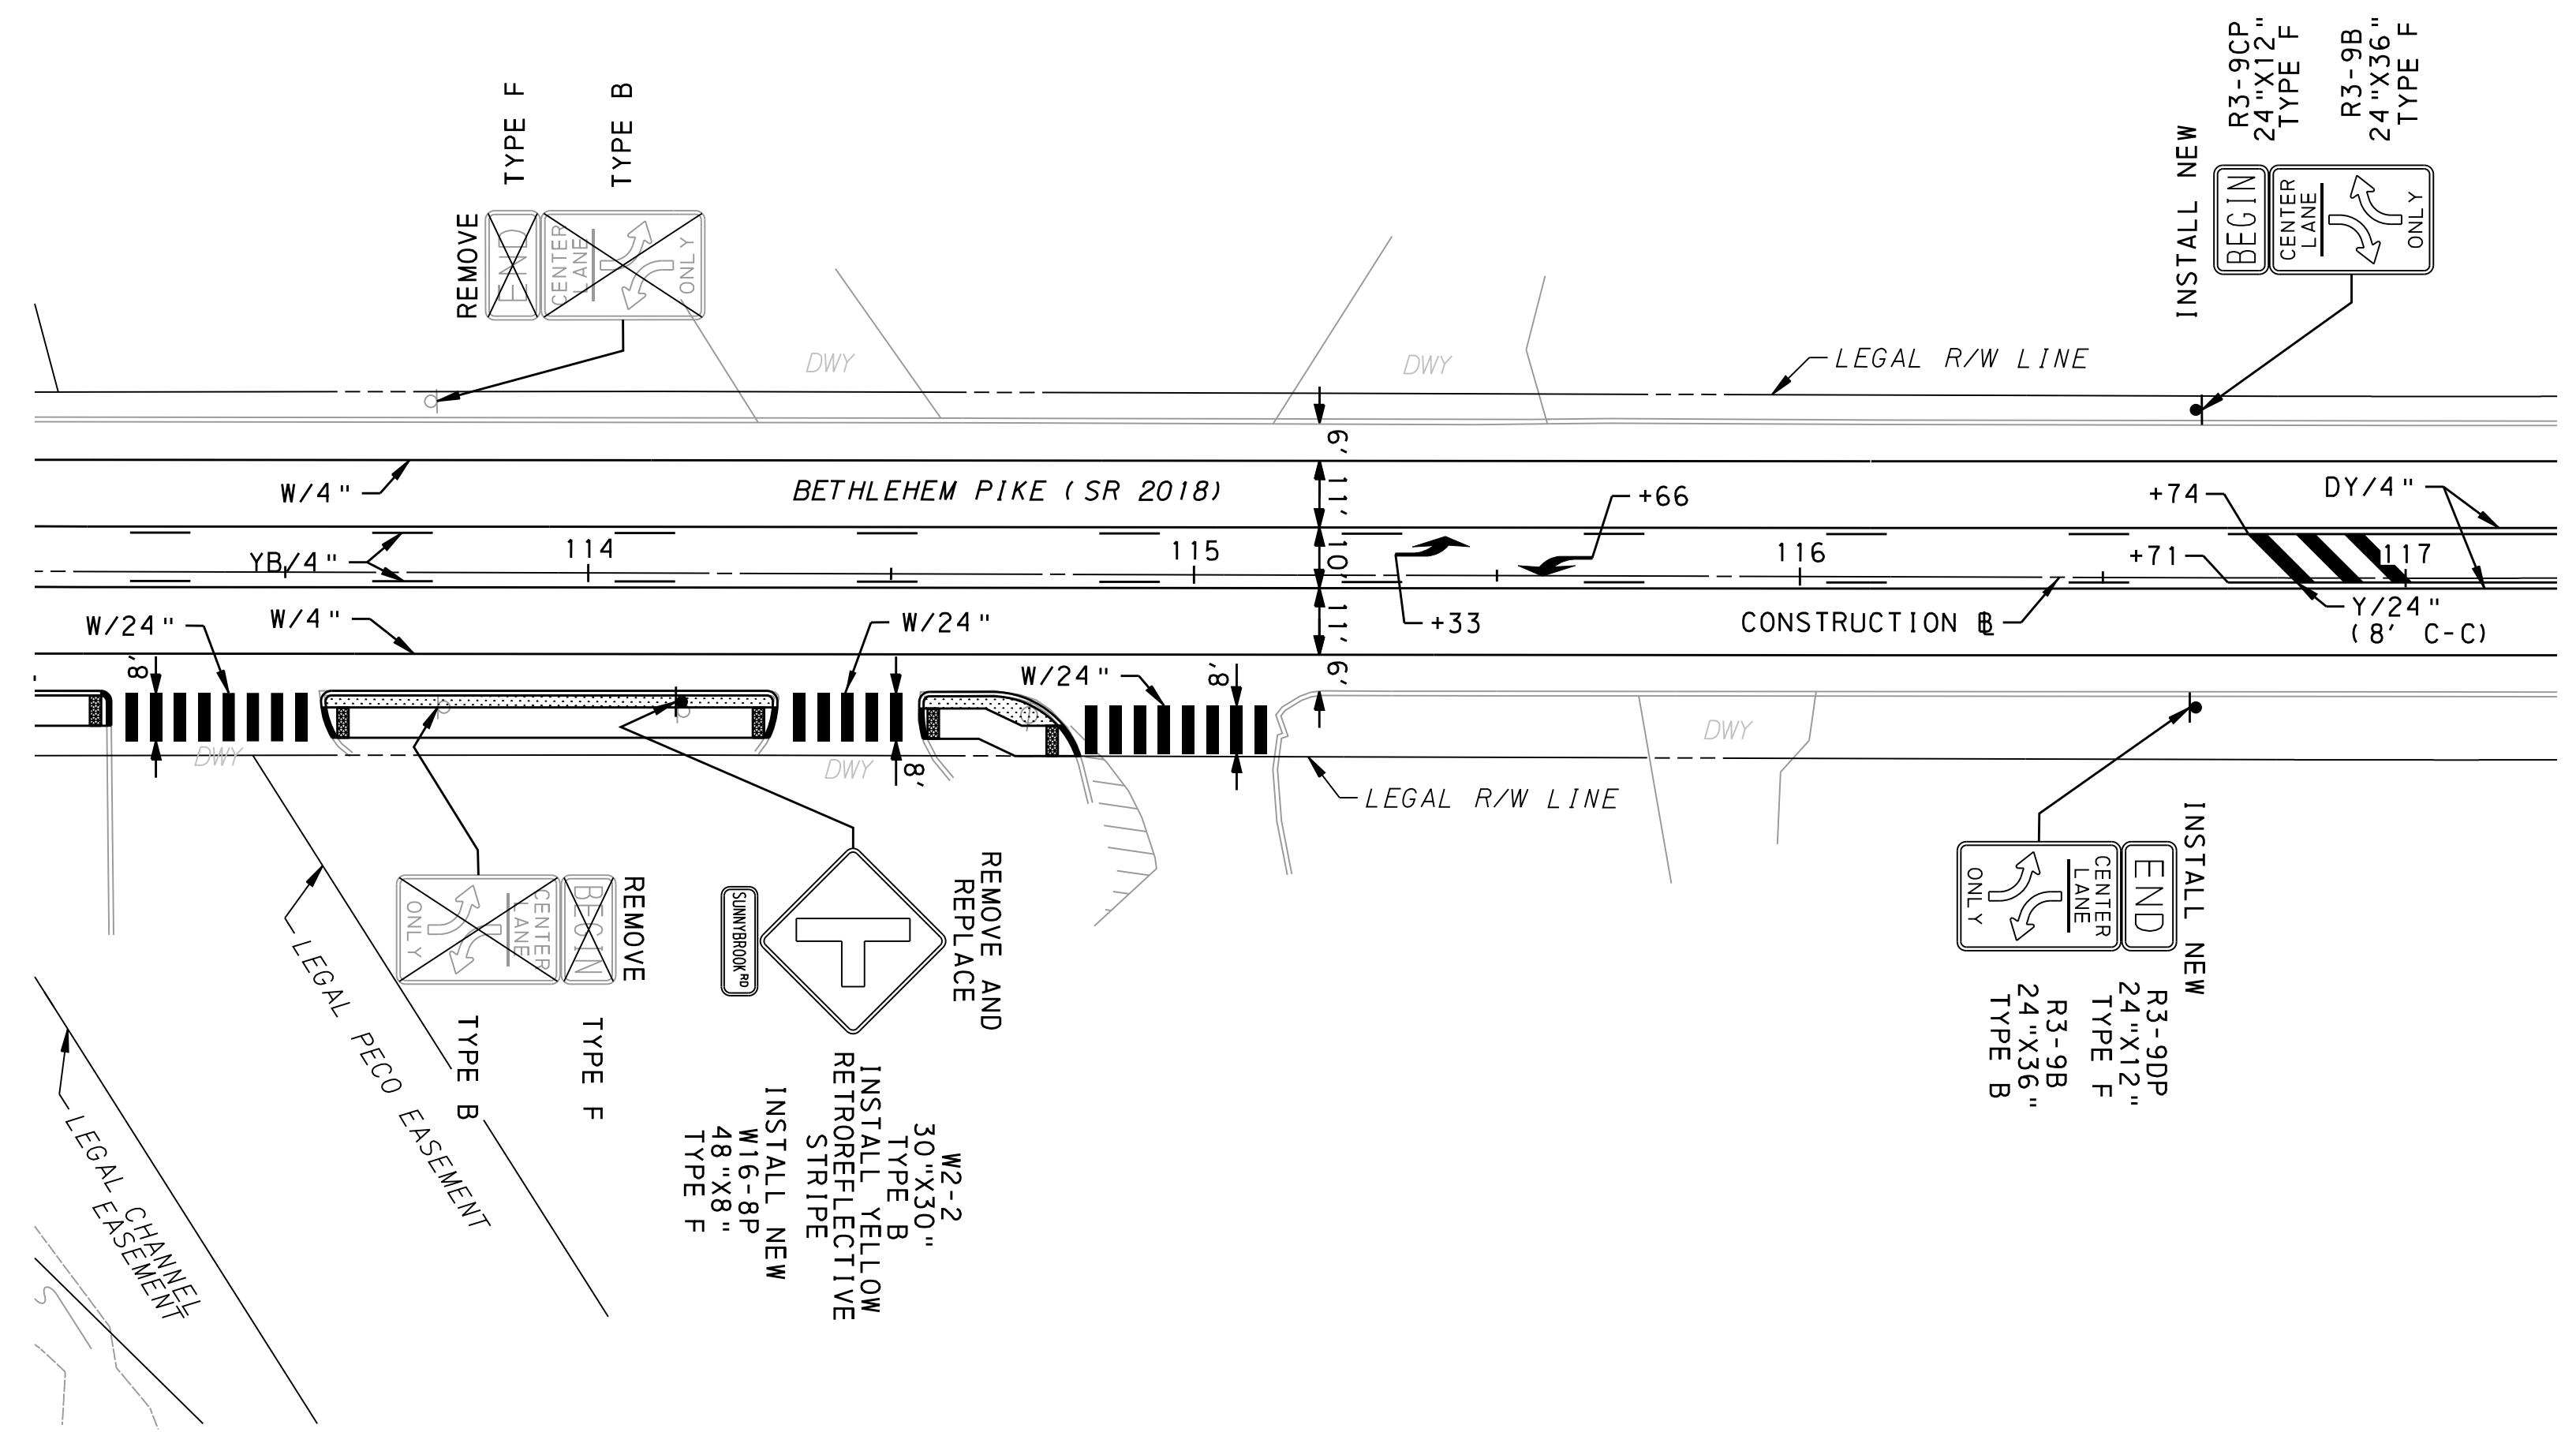

SEE SHEET 53 OF 55

SEE SHEET 55 OF 55

4/27/2023
 FILENAME: T182909-s-cv-p.m17.dgn


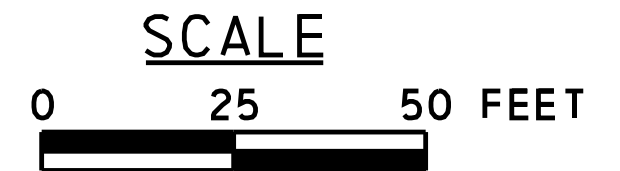


SIGNING AND PAVEMENT MARKING PLAN




DISTRICT	COUNTY	ROUTE	SECTION	SHEET	
6-0	MONTGOMERY	2018	SIP	55 OF 55	
WHITEMARSH TOWNSHIP					
REVISION NUMBER	REVISIONS			DATE	BY

NOTES:
 1. ALL EXISTING SIGNS TO REMAIN UNLESS OTHERWISE INDICATED ON PLANS.
 2. SIGNS MARKED WITH AN * ARE QUANTIFIED IN TRAFFIC SIGNAL PLANS.

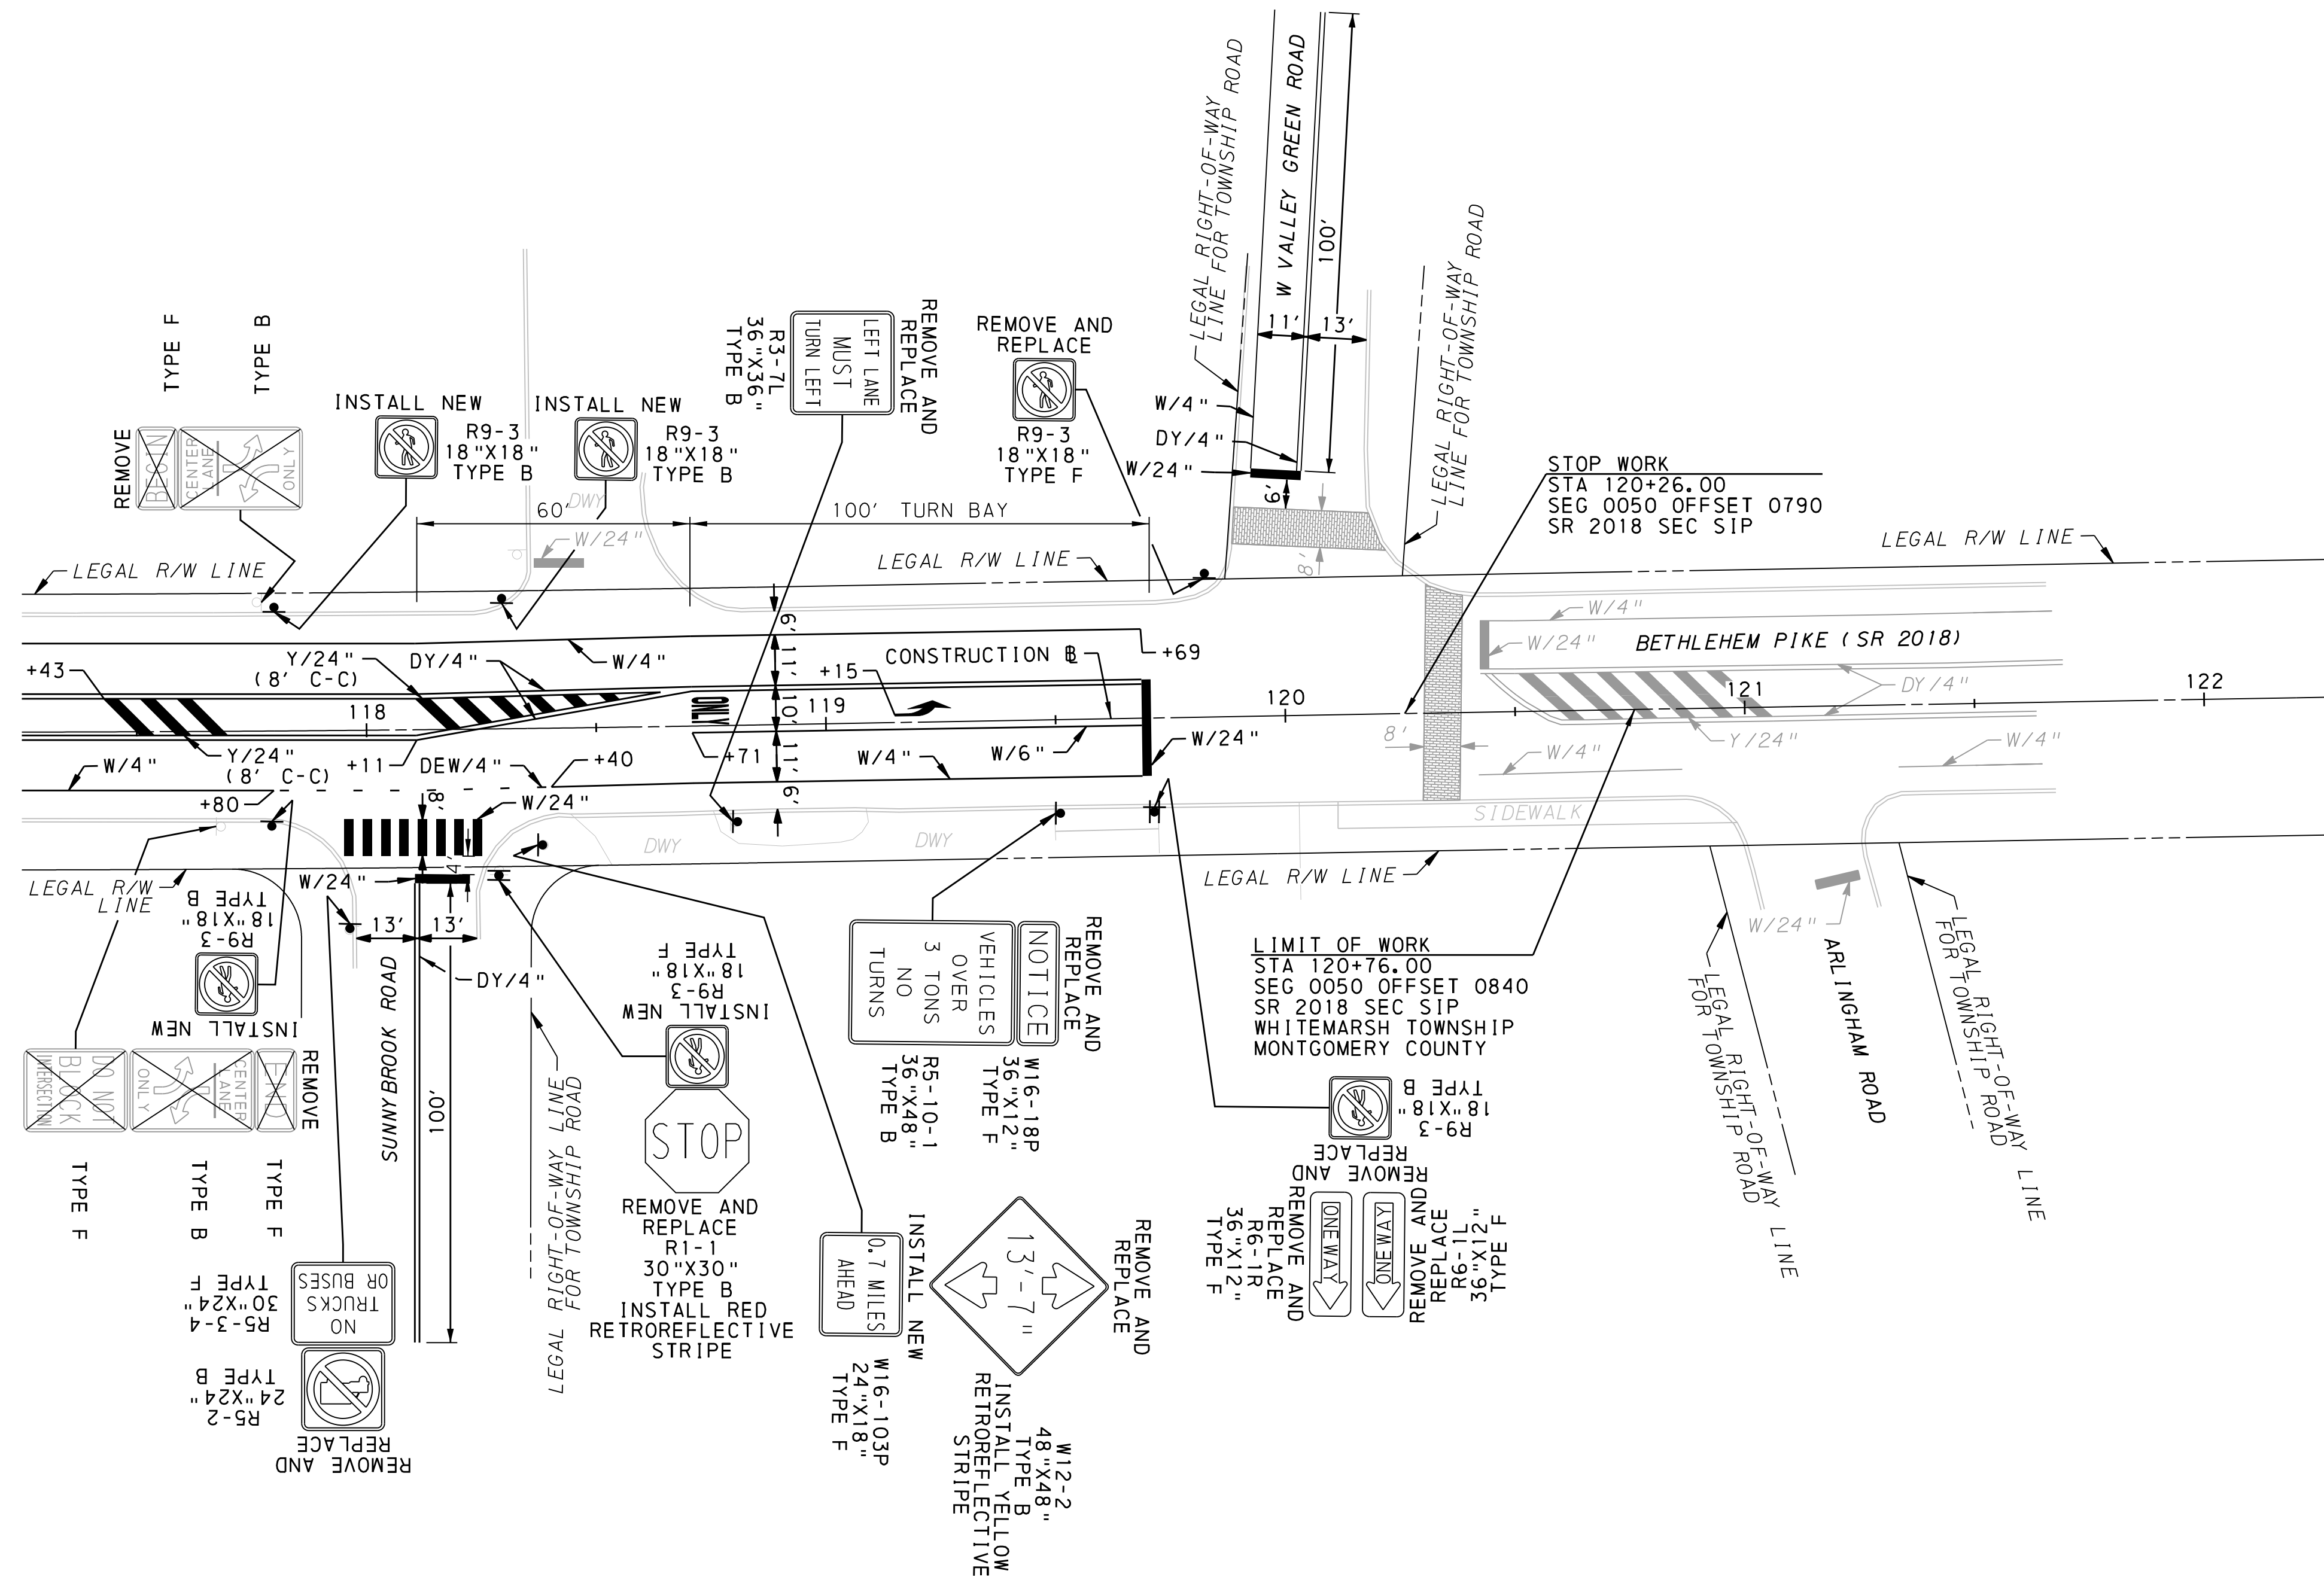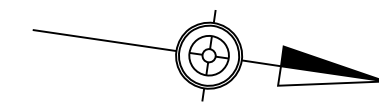

SEE SHEET 54 OF 55

4/27/2023
 FILENAME: T182909-s-cv-p.m18.dgn

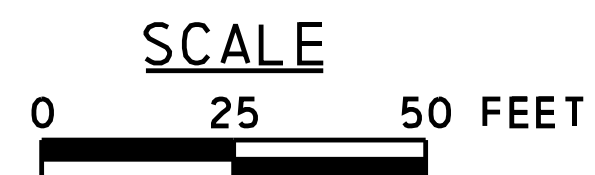

SIGNING AND PAVEMENT MARKING PLAN

